


Załącznik do pisma nr
MPP-11.68/17.58.2025

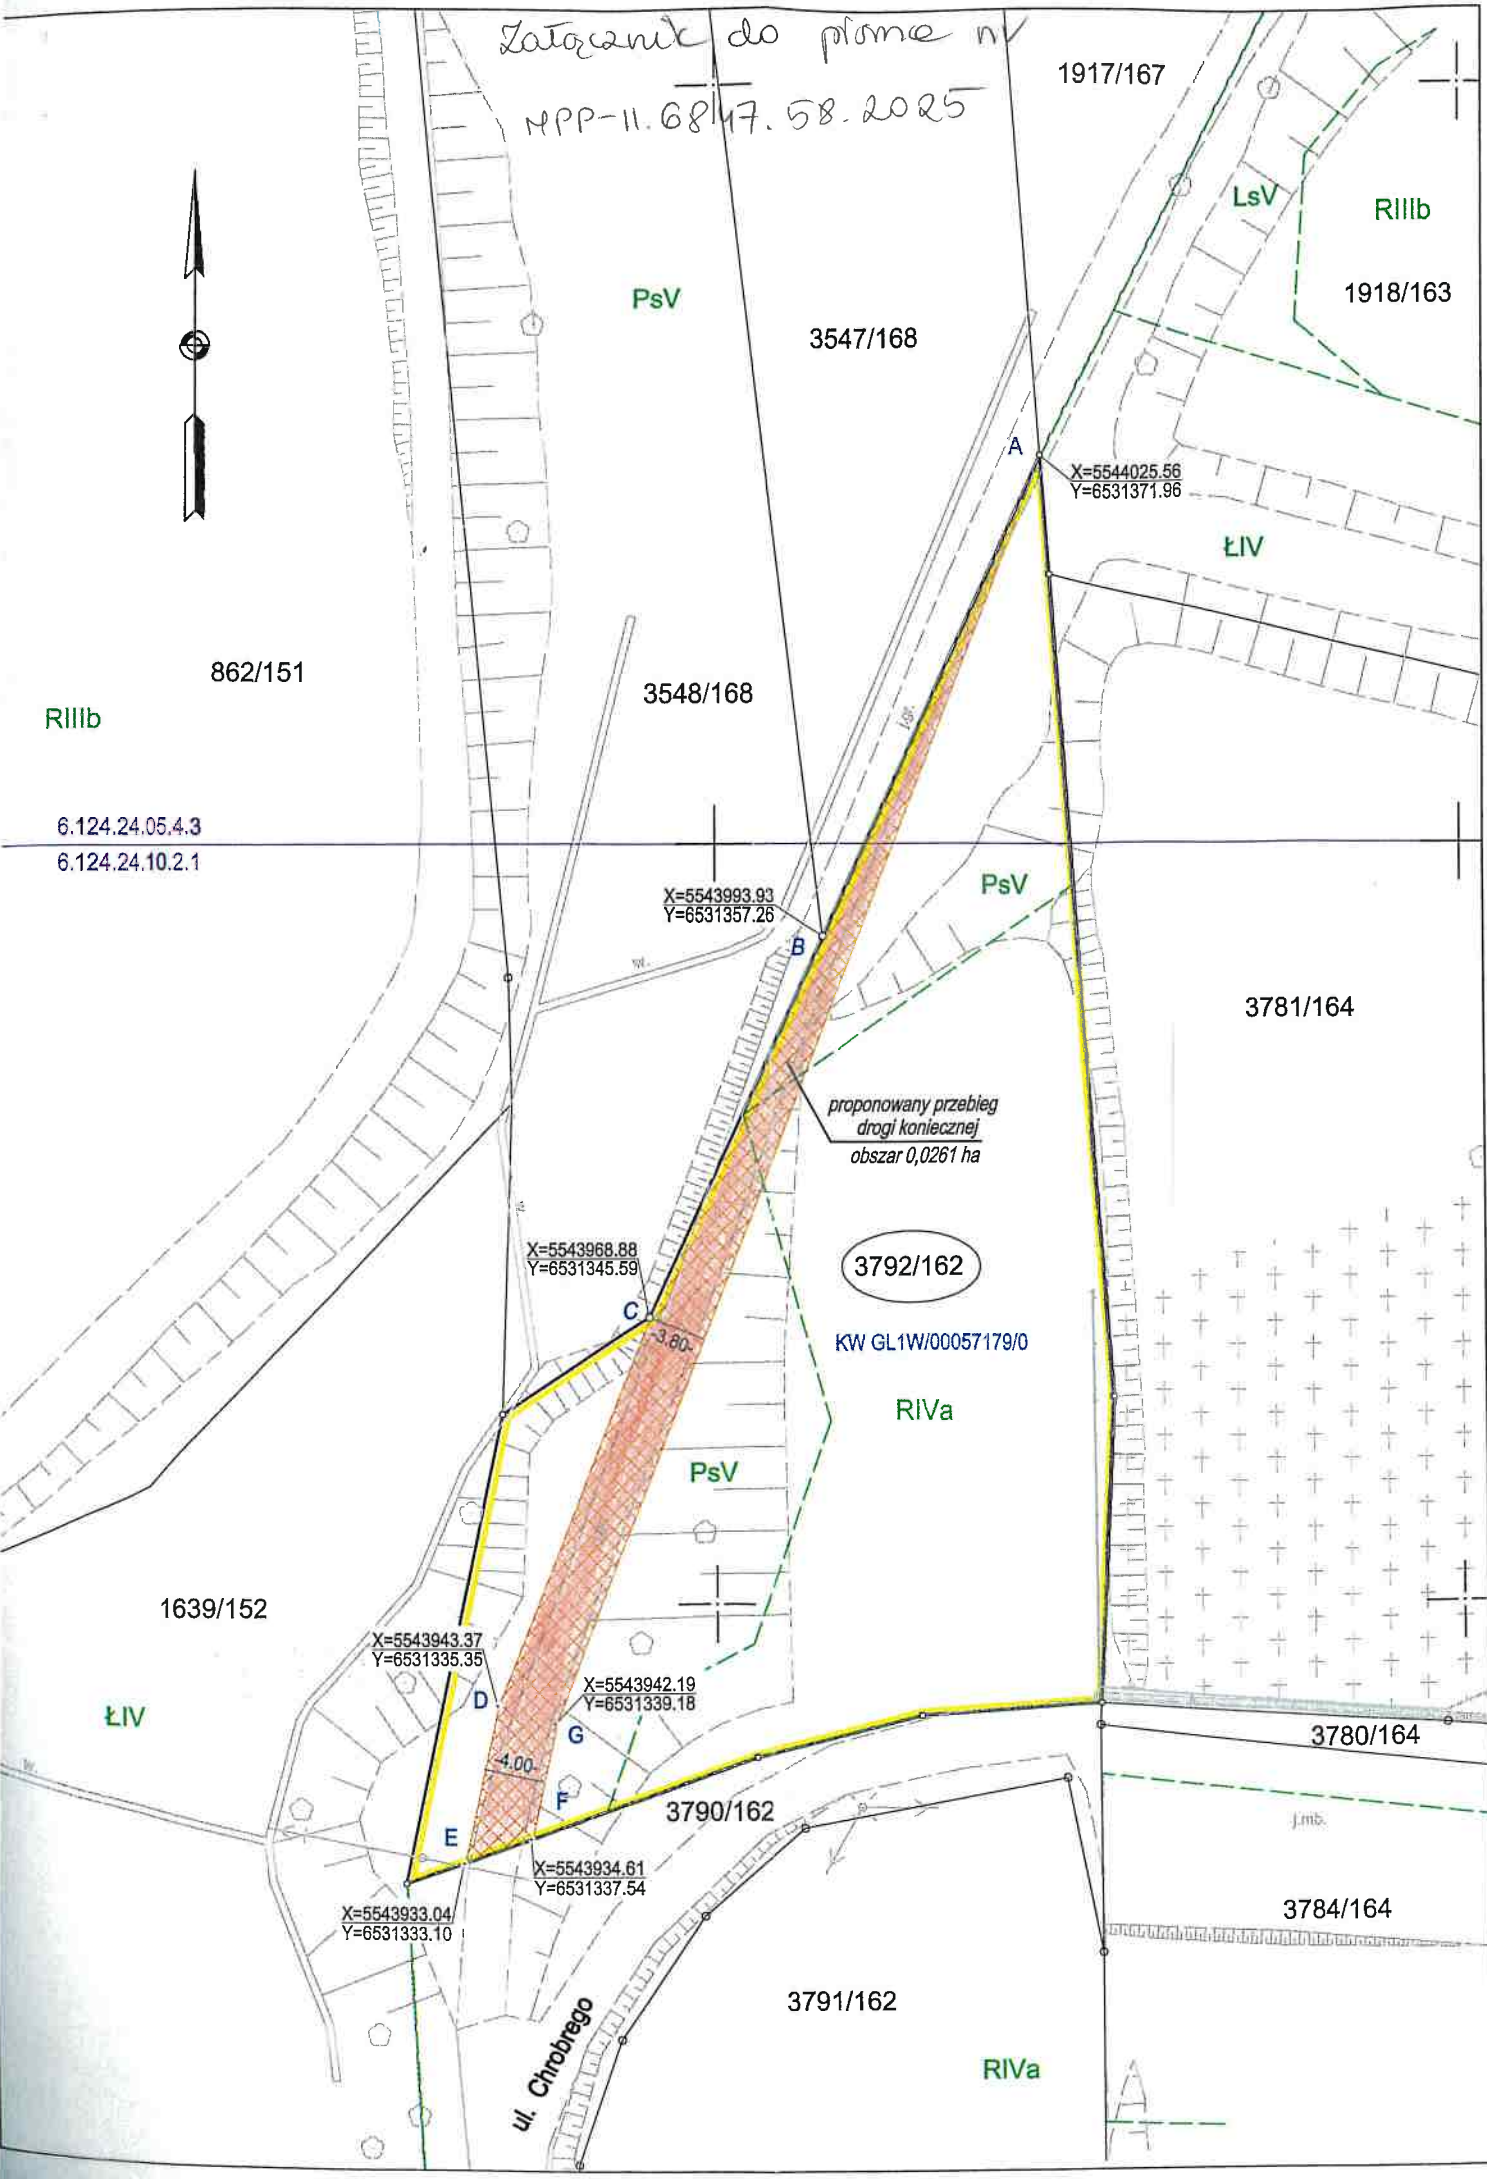

1917/167

LsV

RIIb

PsV

3547/168

X=5544025.56
Y=6531371.96

LsV

862/151

RIIb

3548/168

6.124.24.05.4.3
6.124.24.10.2.1

X=5543993.93
Y=6531357.26

PsV

3781/164

proponowany przebieg
drogi koniecznej
obszar 0,0261 ha

3792/162

KW GL1W/00057179/0

RIVa

X=5543968.88
Y=6531345.59

1639/152

LsV

X=5543943.37
Y=6531335.35

X=5543942.19
Y=6531339.18

PsV

4.00

3780/164

3790/162

X=5543933.04
Y=6531333.10

X=5543934.61
Y=6531337.54

3784/164

3791/162

RIVa

ul. Chrobrego